

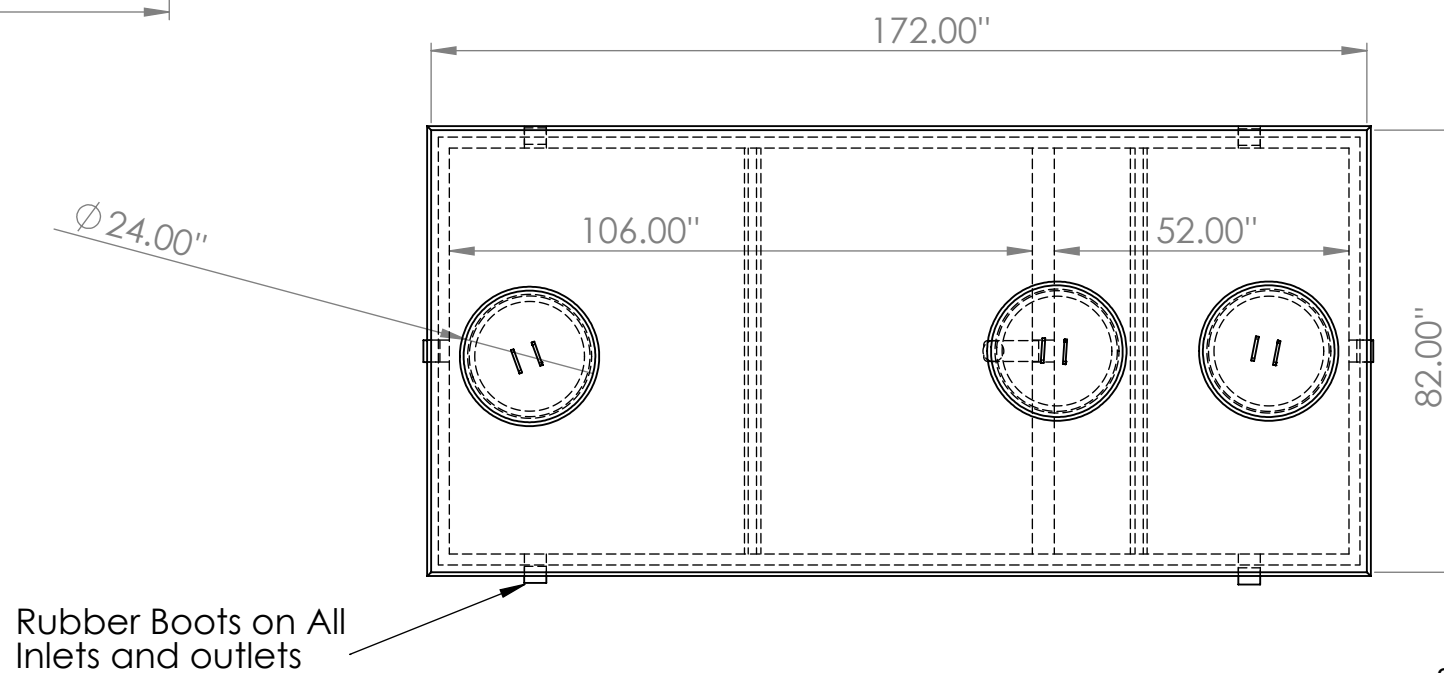


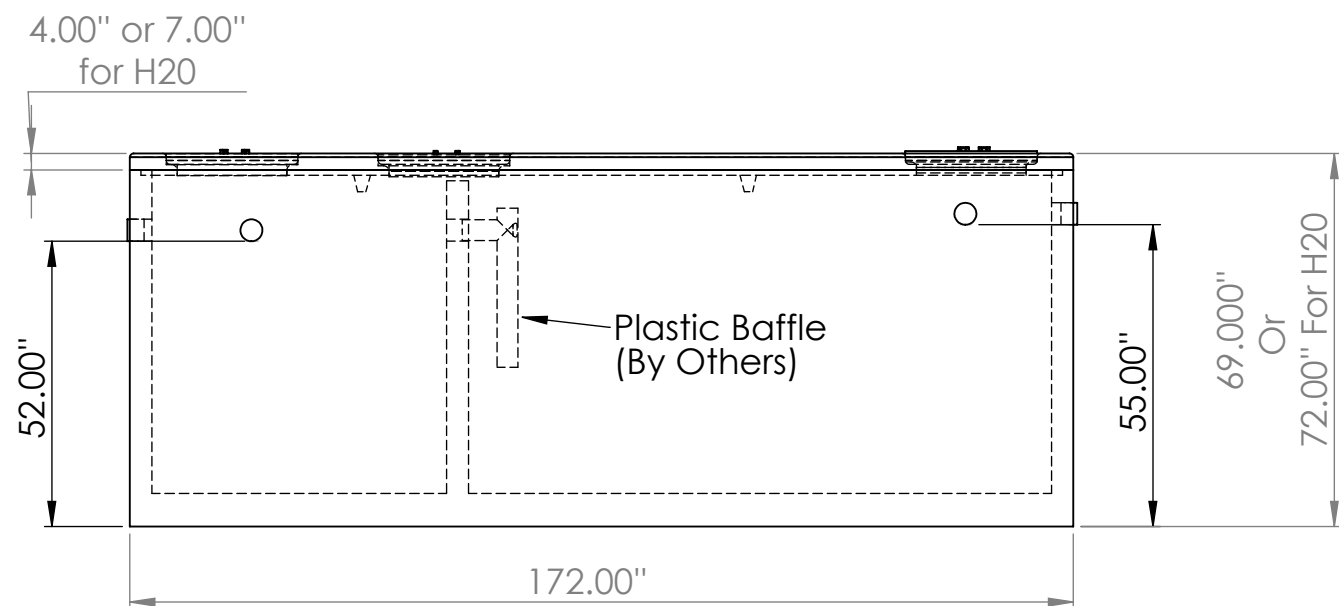

59 Shaw Rd Sanford Maine
Telephone: 207-324-6125
WWW.RPEPIN.COM
A Division of R. Pepin & Sons, Inc
2500 Gallon
2 Compartment Tank

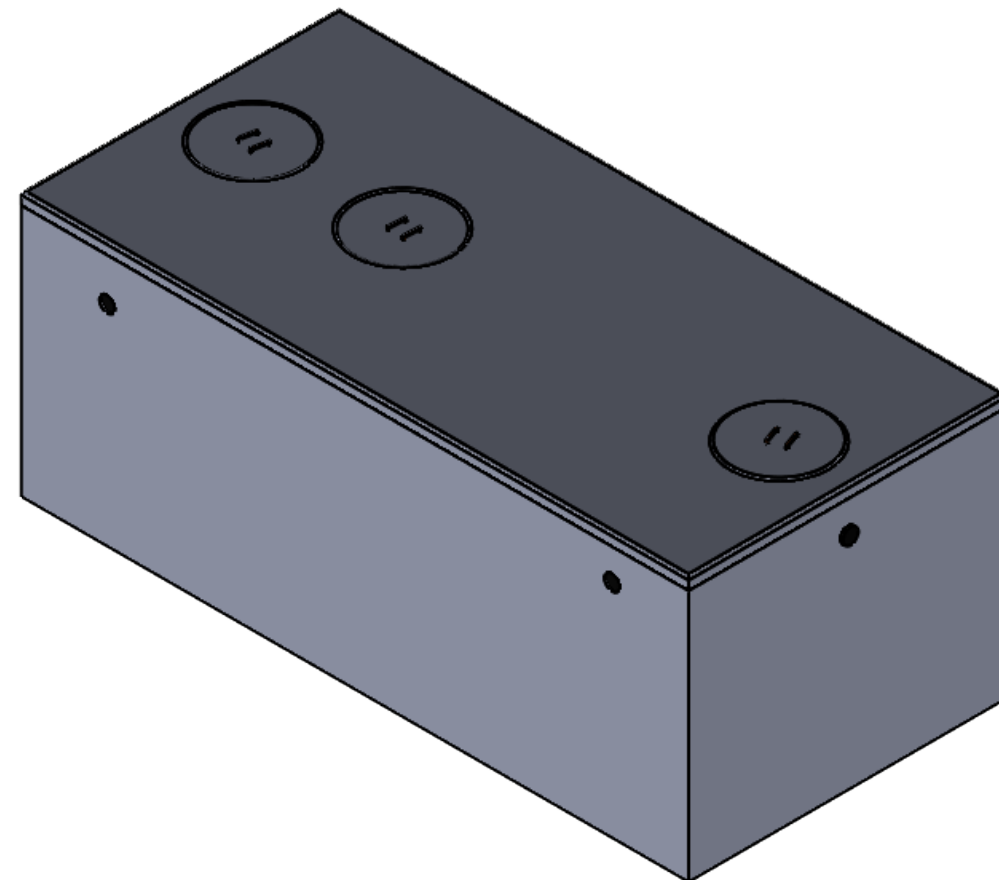

Specification

1. CONCRETE 5,000 PSI AFTER 28 DAYS
2. CEMENT PORTLAND TYPE III PER ASTM C150-81
3. STEEL REINFORCEMENT PER ASTM A-615. GRADE 60
4. DESIGN LOADING PER AASHTO HS-20
5. JOINTS SEALED WITH CONSEAL CS-102 BUTYL SEALANT